




Alternate Energy

Renewable energy for your future

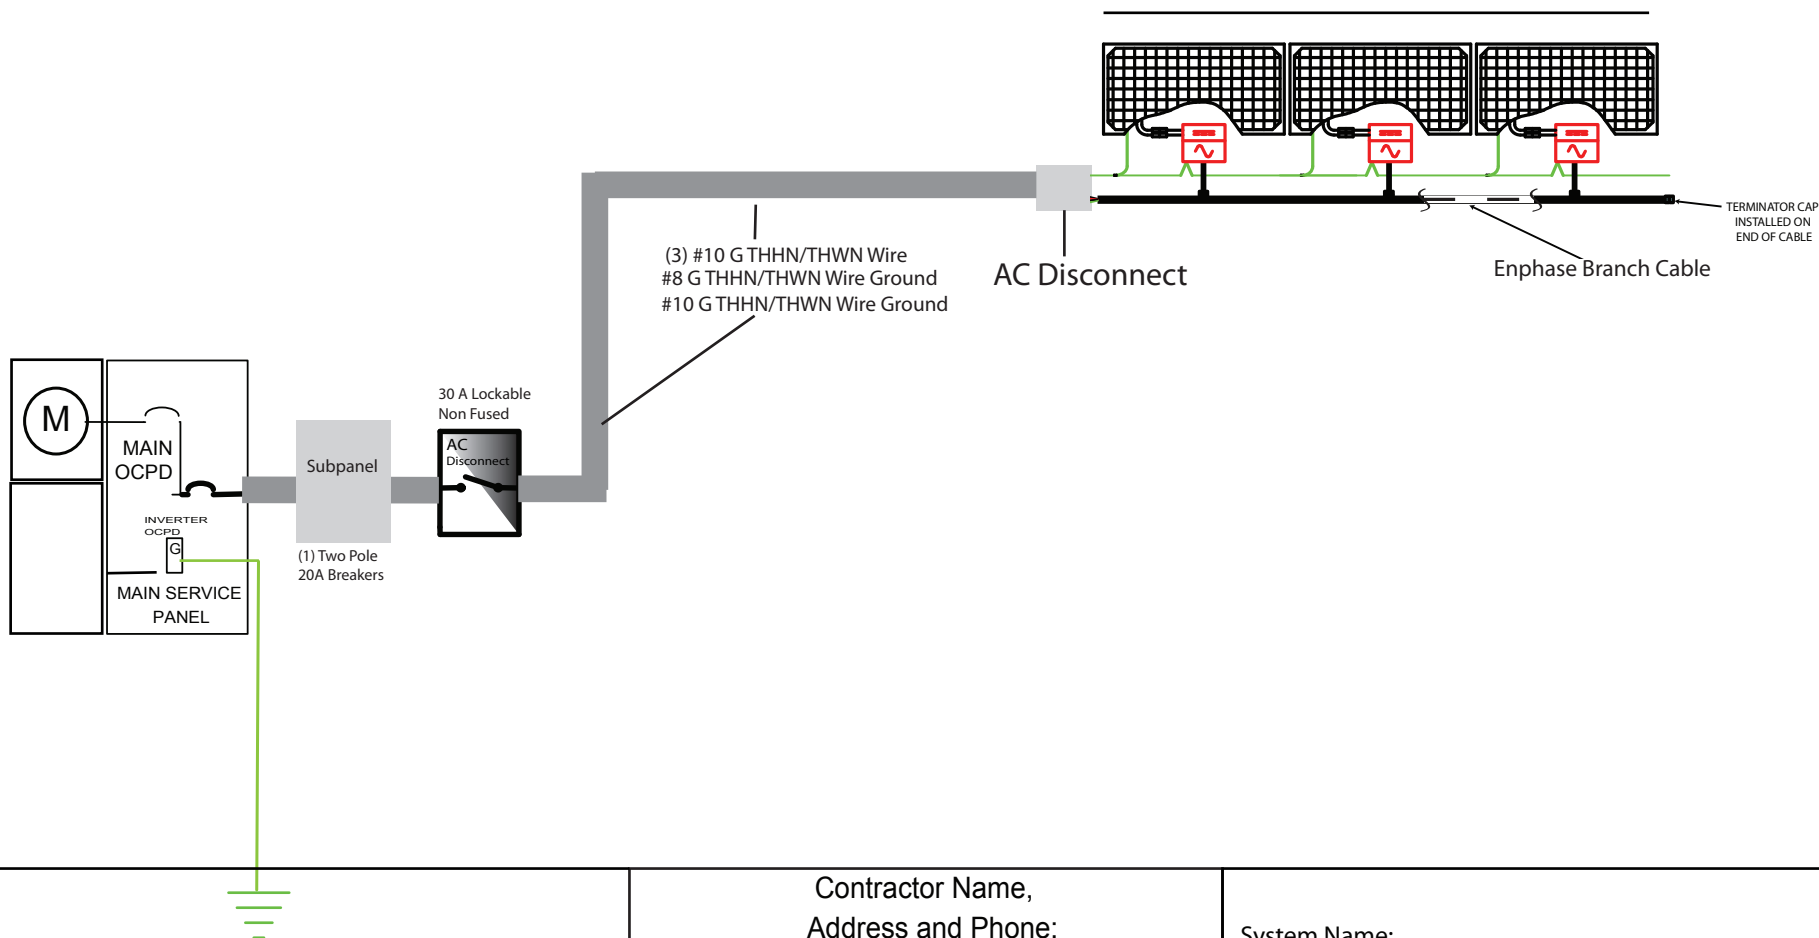

Single Line Diagram

Contractor Name,
Address and Phone:

Alternate Energy Inc.
803 Ahua Street
Honolulu, Hawaii 96819
(808) 842-5853

System Name: _____

System Address: _____

System Size: _____

& Type of Module: _____