




# Alternate Energy

Renewable energy for your future

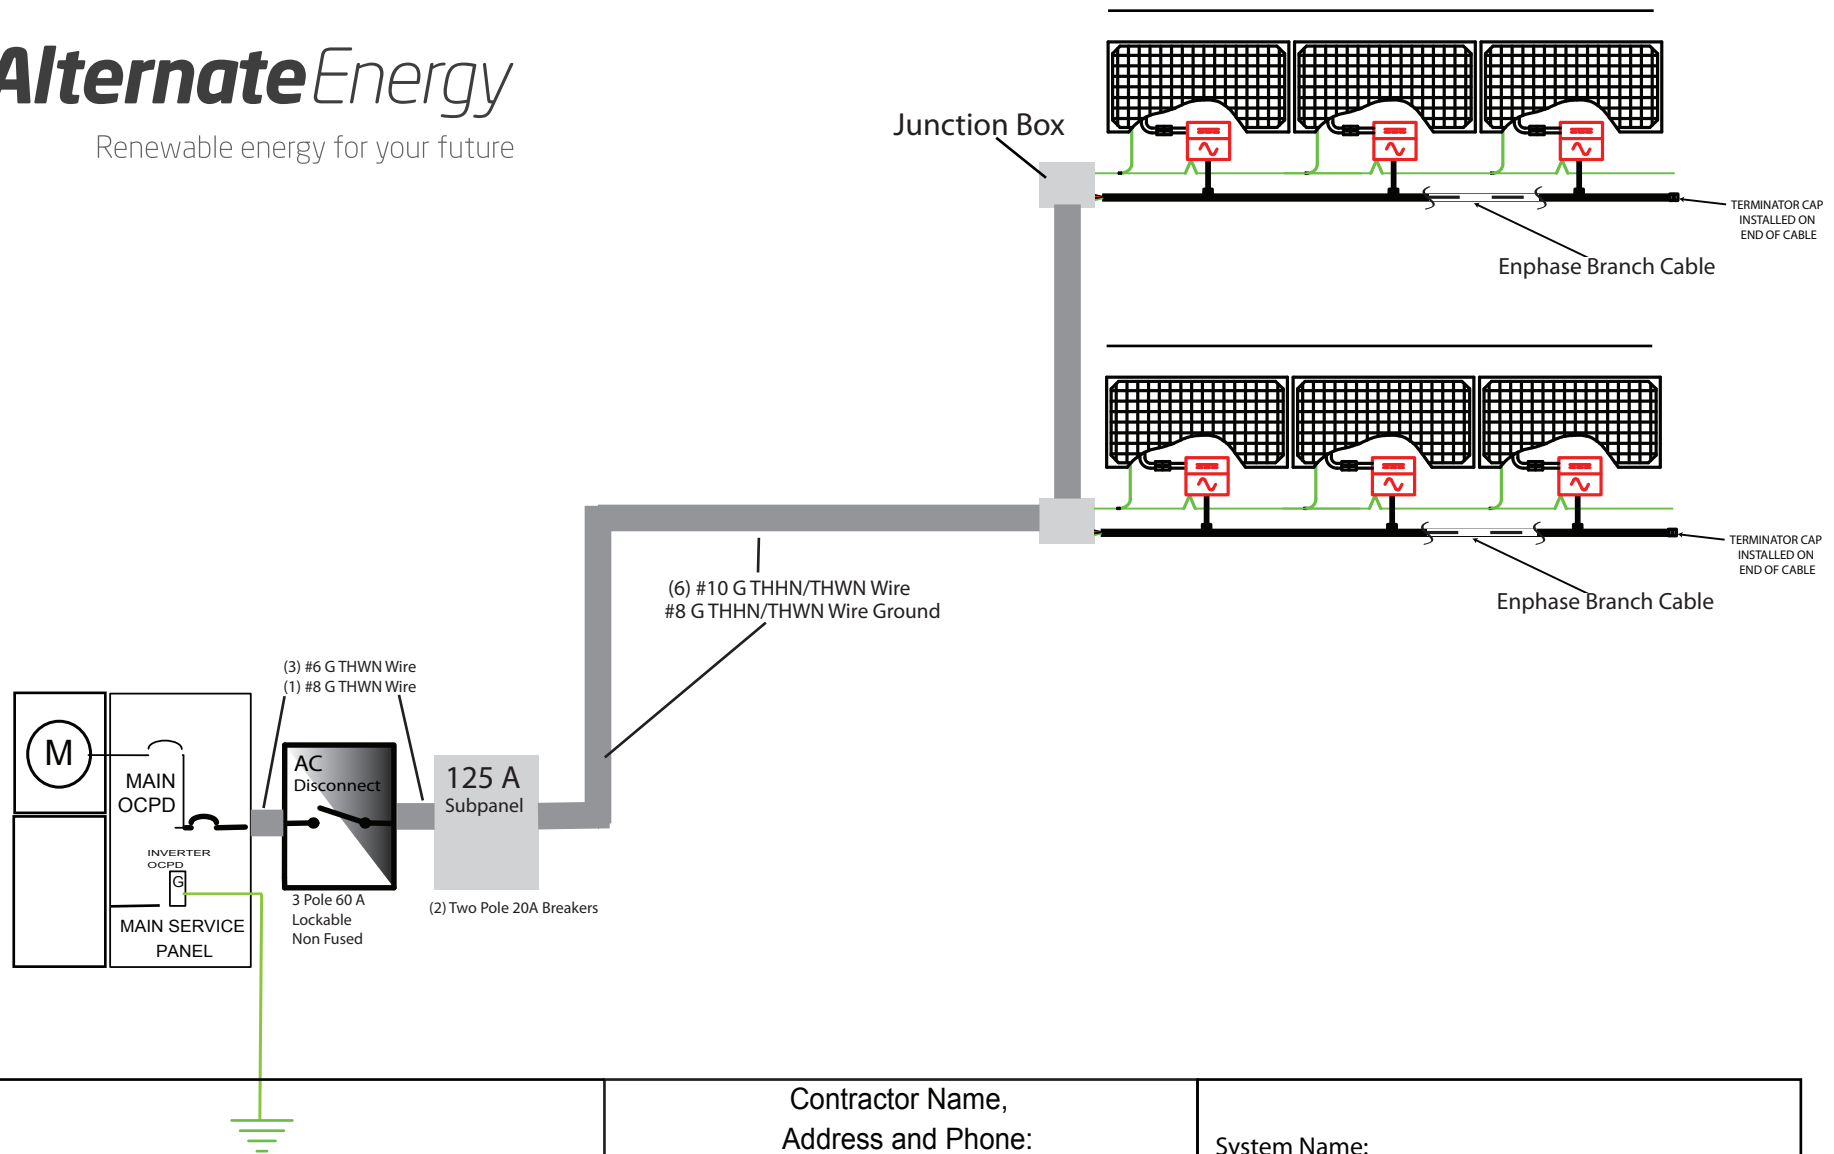

Single Line Diagram

Contractor Name,  
Address and Phone:

Alternate Energy Inc.  
803 Ahua Street  
Honolulu, Hawaii 96819  
(808) 842-5853

System Name: \_\_\_\_\_

System Address: \_\_\_\_\_

System Size: \_\_\_\_\_

# & Type of Module: \_\_\_\_\_